


築堤盛土 L=537.4m  
盛土 V=48300m<sup>3</sup> 張芝 A=3190m<sup>2</sup> 種子散布 A=3640m<sup>2</sup> 構造物撤去工1式


← 雄物川

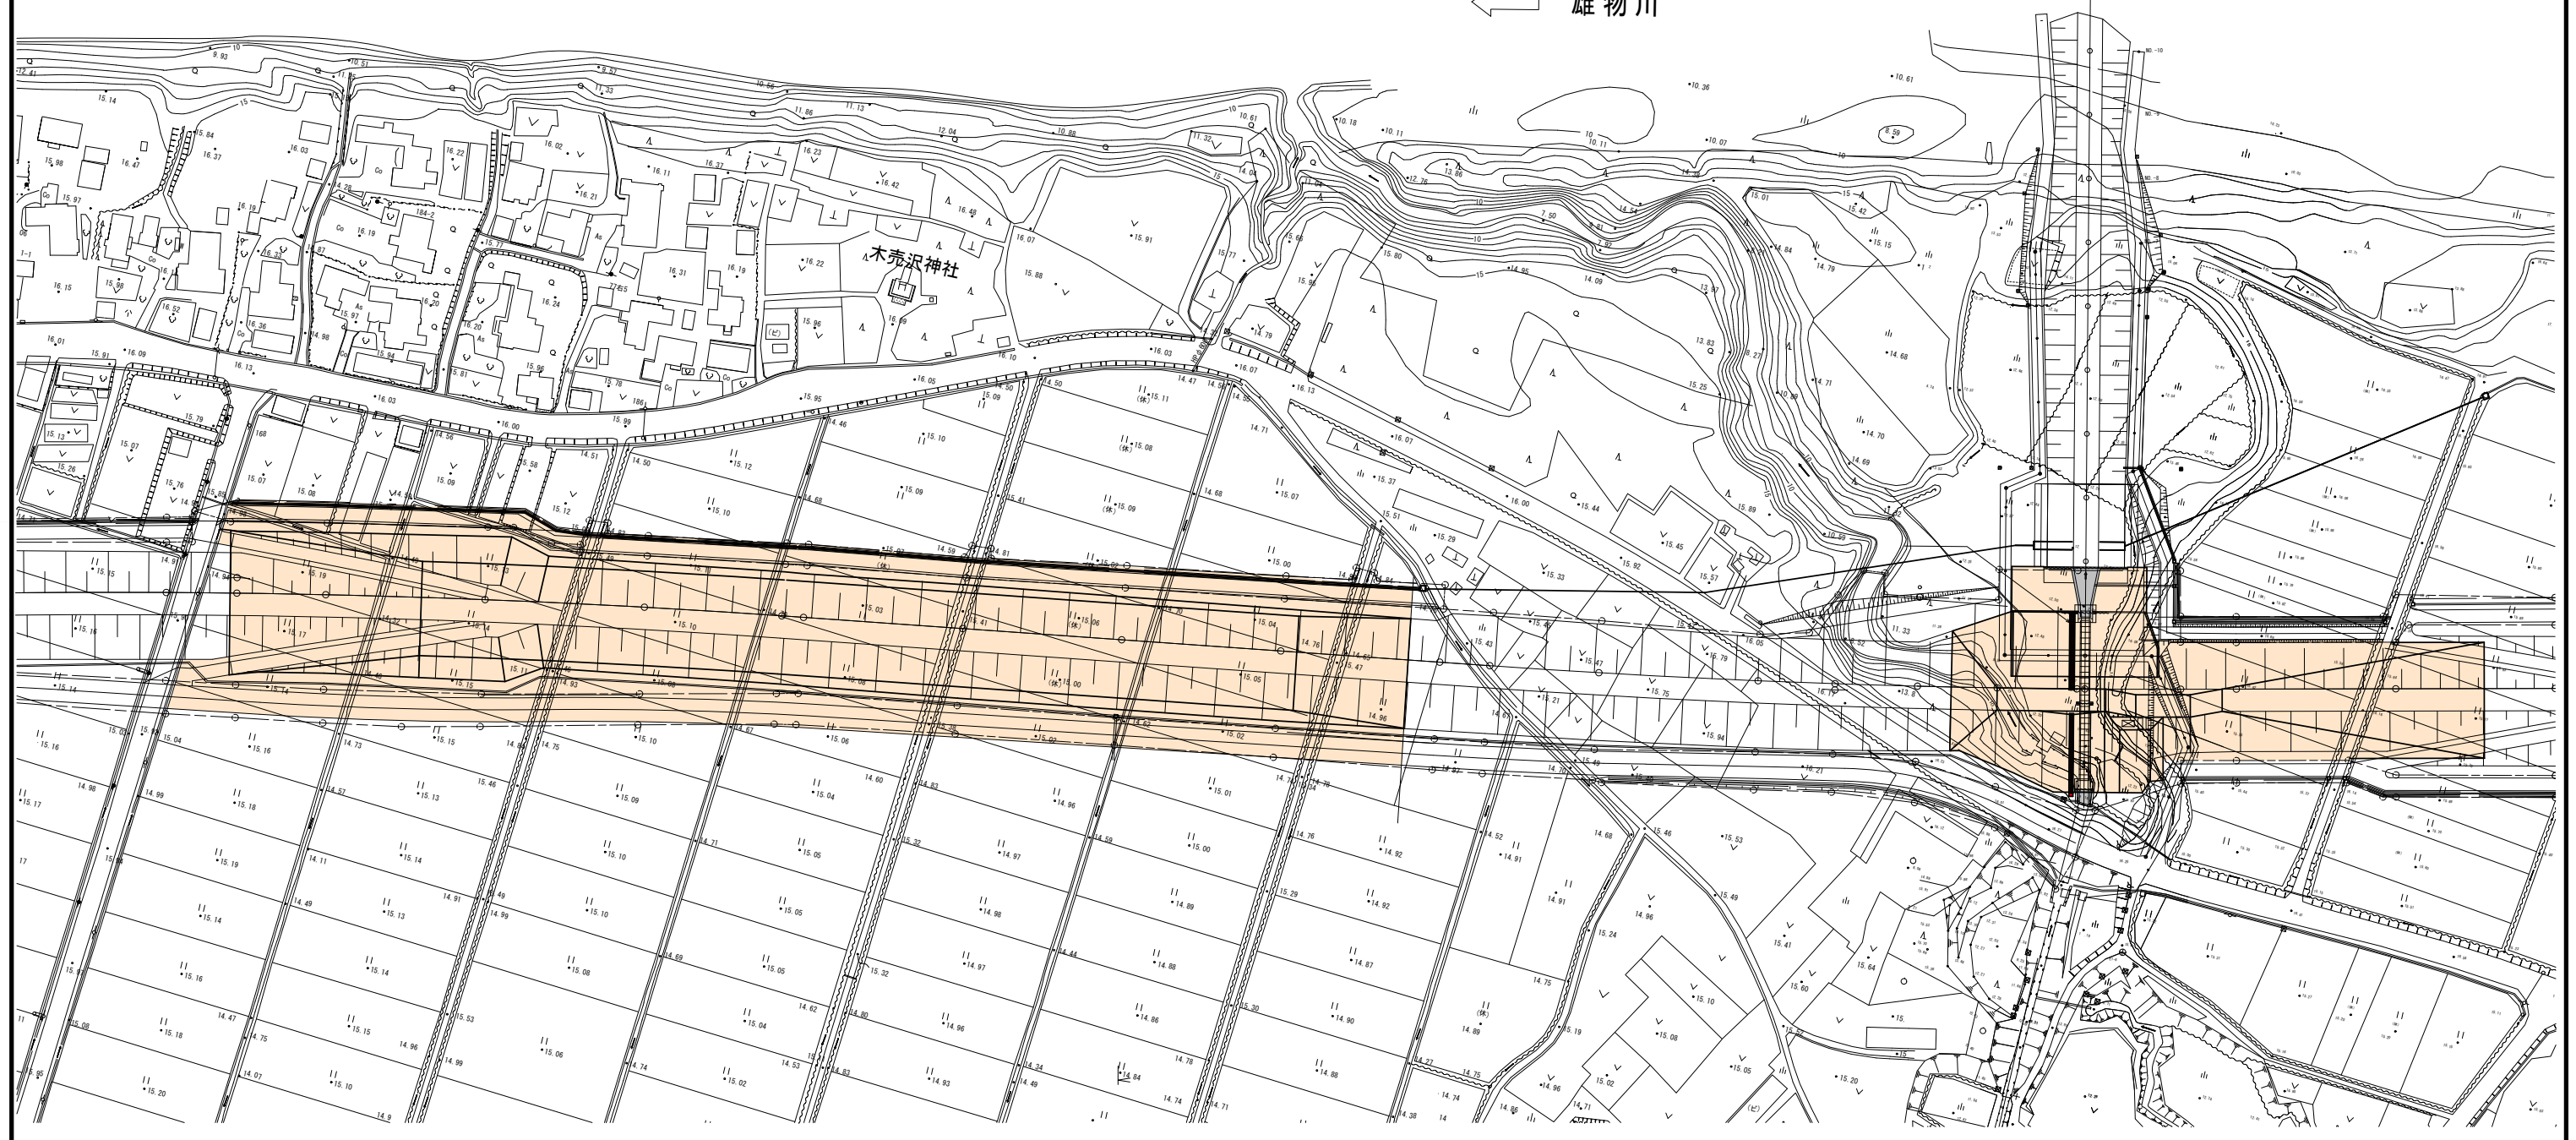

着色(薄朱)箇所については、当初契約施工箇所

標準横断面図

( No. 29+20.0 ~ No. 36+40.0 )

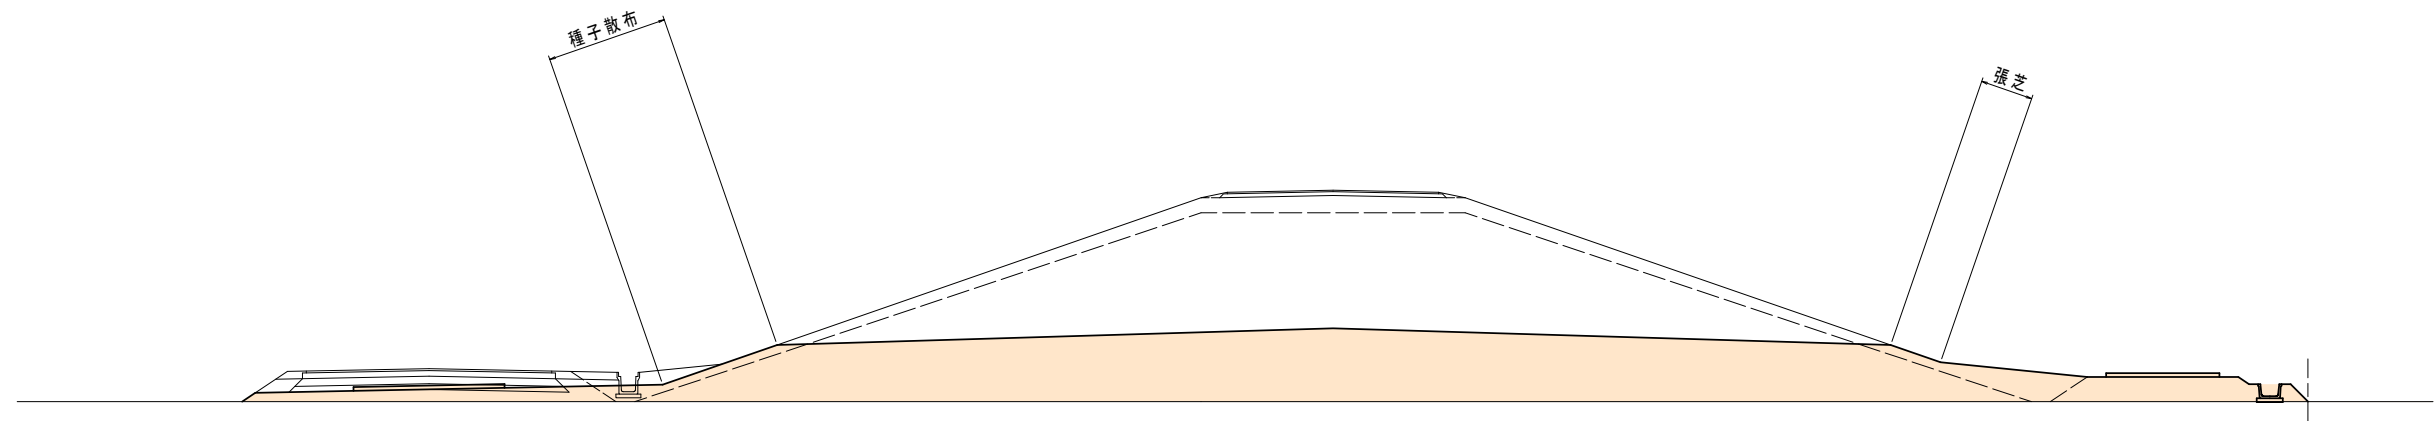

( No. 40+10.3 ~ No. 43+27.7 )

